


GAP  $\frac{1}{16}$ "  
DURING  
INSTALLATION  
FOR  
EXPANSION

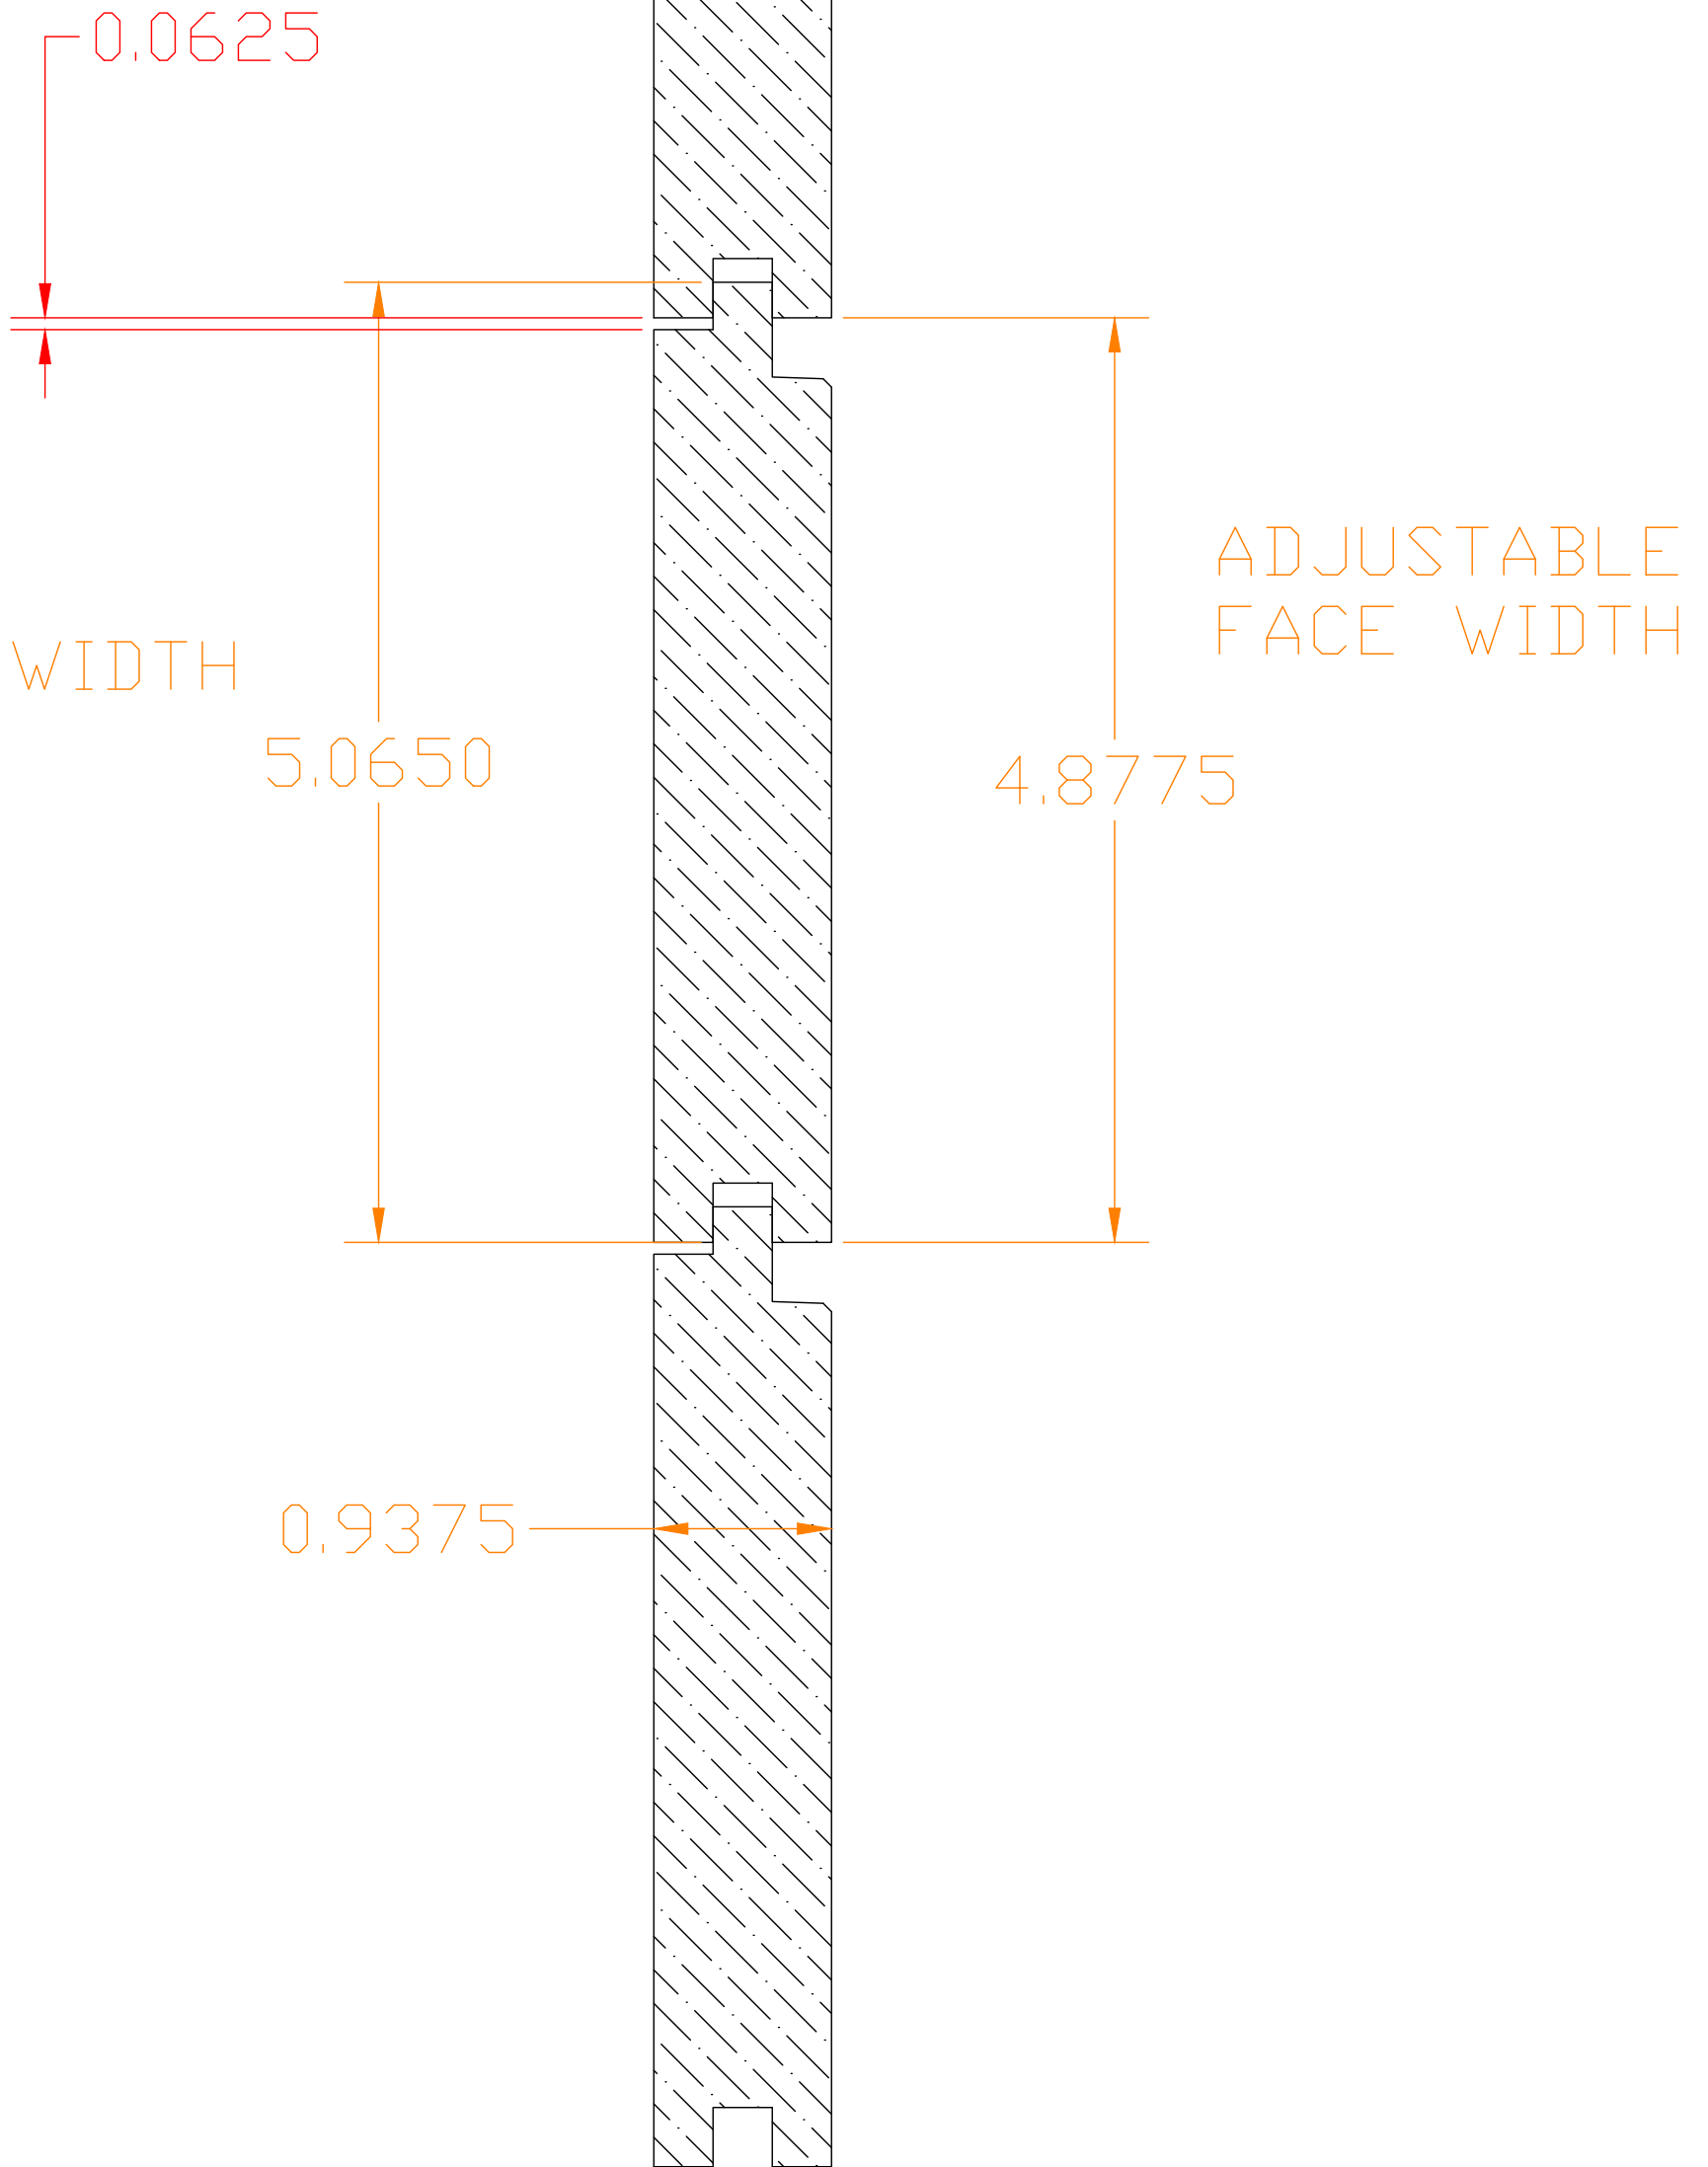

ROOT RIVER HARDWOODS  
RR 509  
SCALE: 1'-0"=1'-0"