


GAP $\frac{1}{15}$ "
DURING
INSTALLATION
FOR
EXPANSION

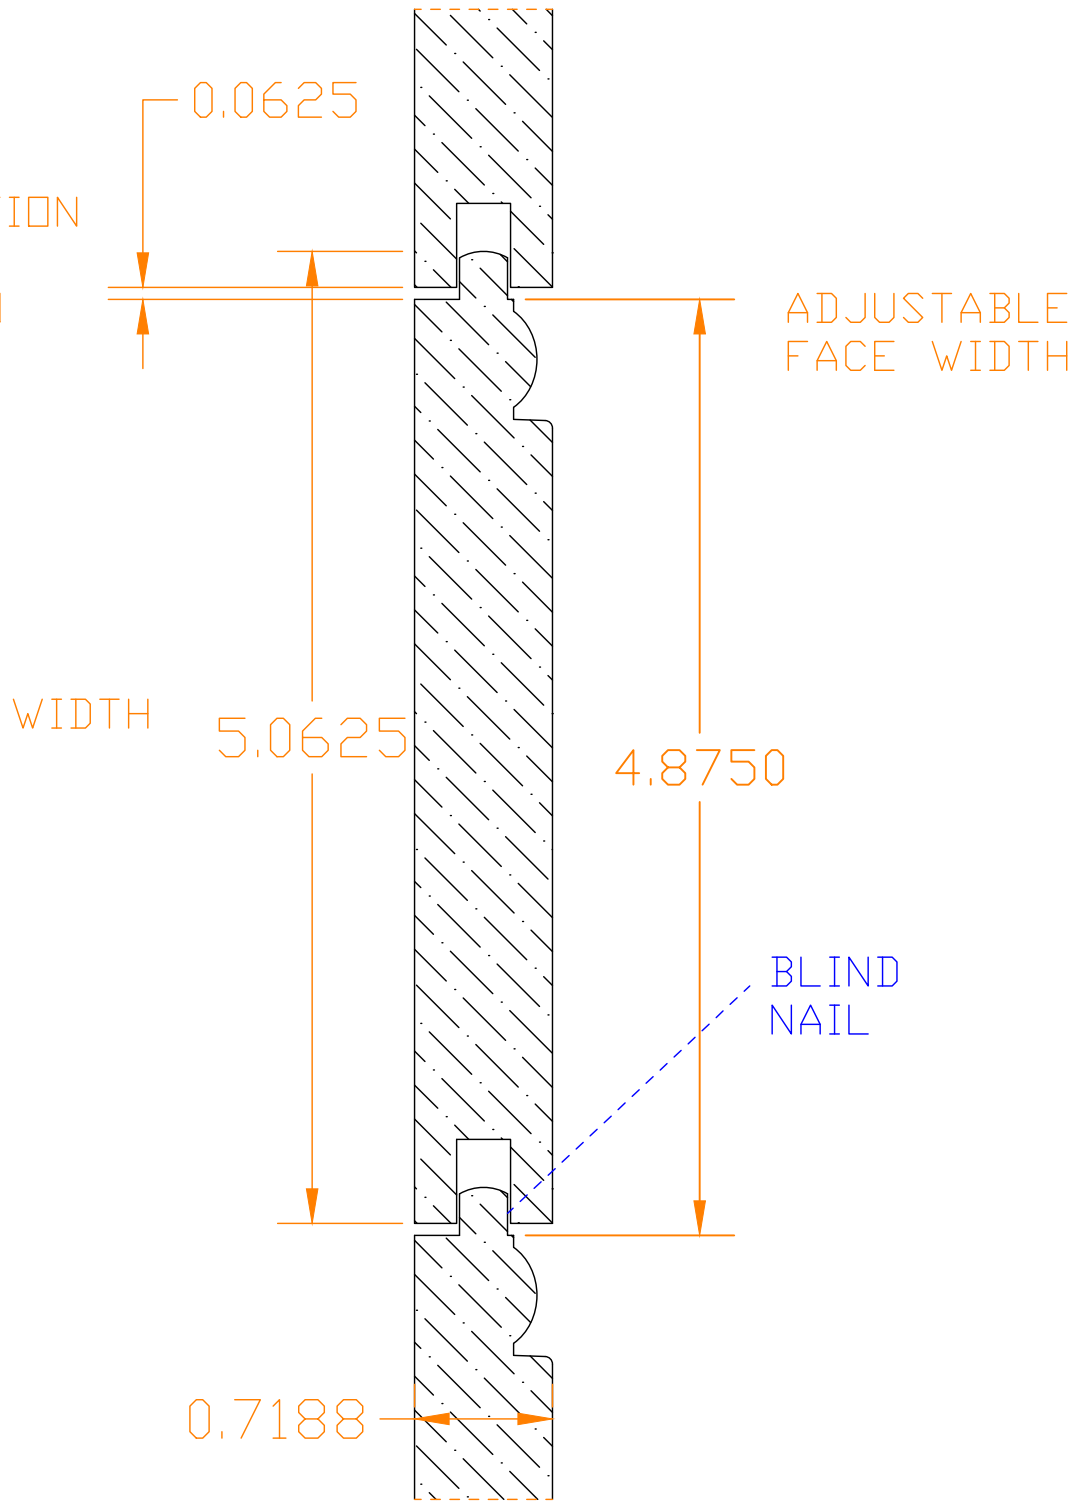

ROOT RIVER HARDWOODS
RR 516
SCALE: 1'-0"=1'-0"