

REVERSIBLE  
FACE  
WIDTH

BLIND  
NAIL

FACE

4.3135


4.25

0.7500

0.0625

0.3750

GAP  $\frac{1}{16}$ "  
DURING  
INSTALLATION,  
FOR  
EXPANSION

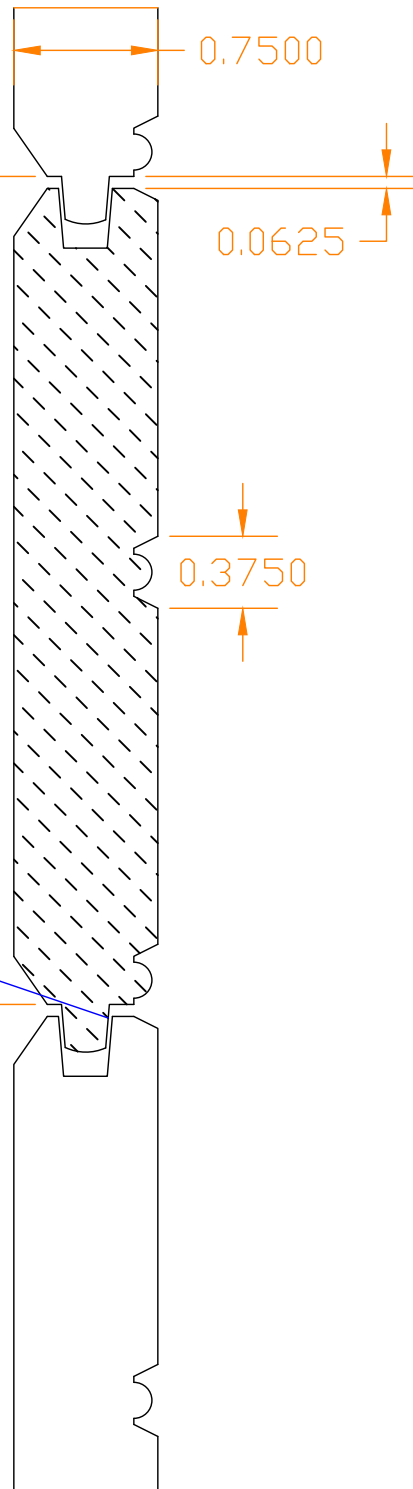

ROOT RIVER HARDWOODS  
RR 501  
SCALE: 1'-0"=1'-0"